


5
4
3
2
1
D
C
B
A

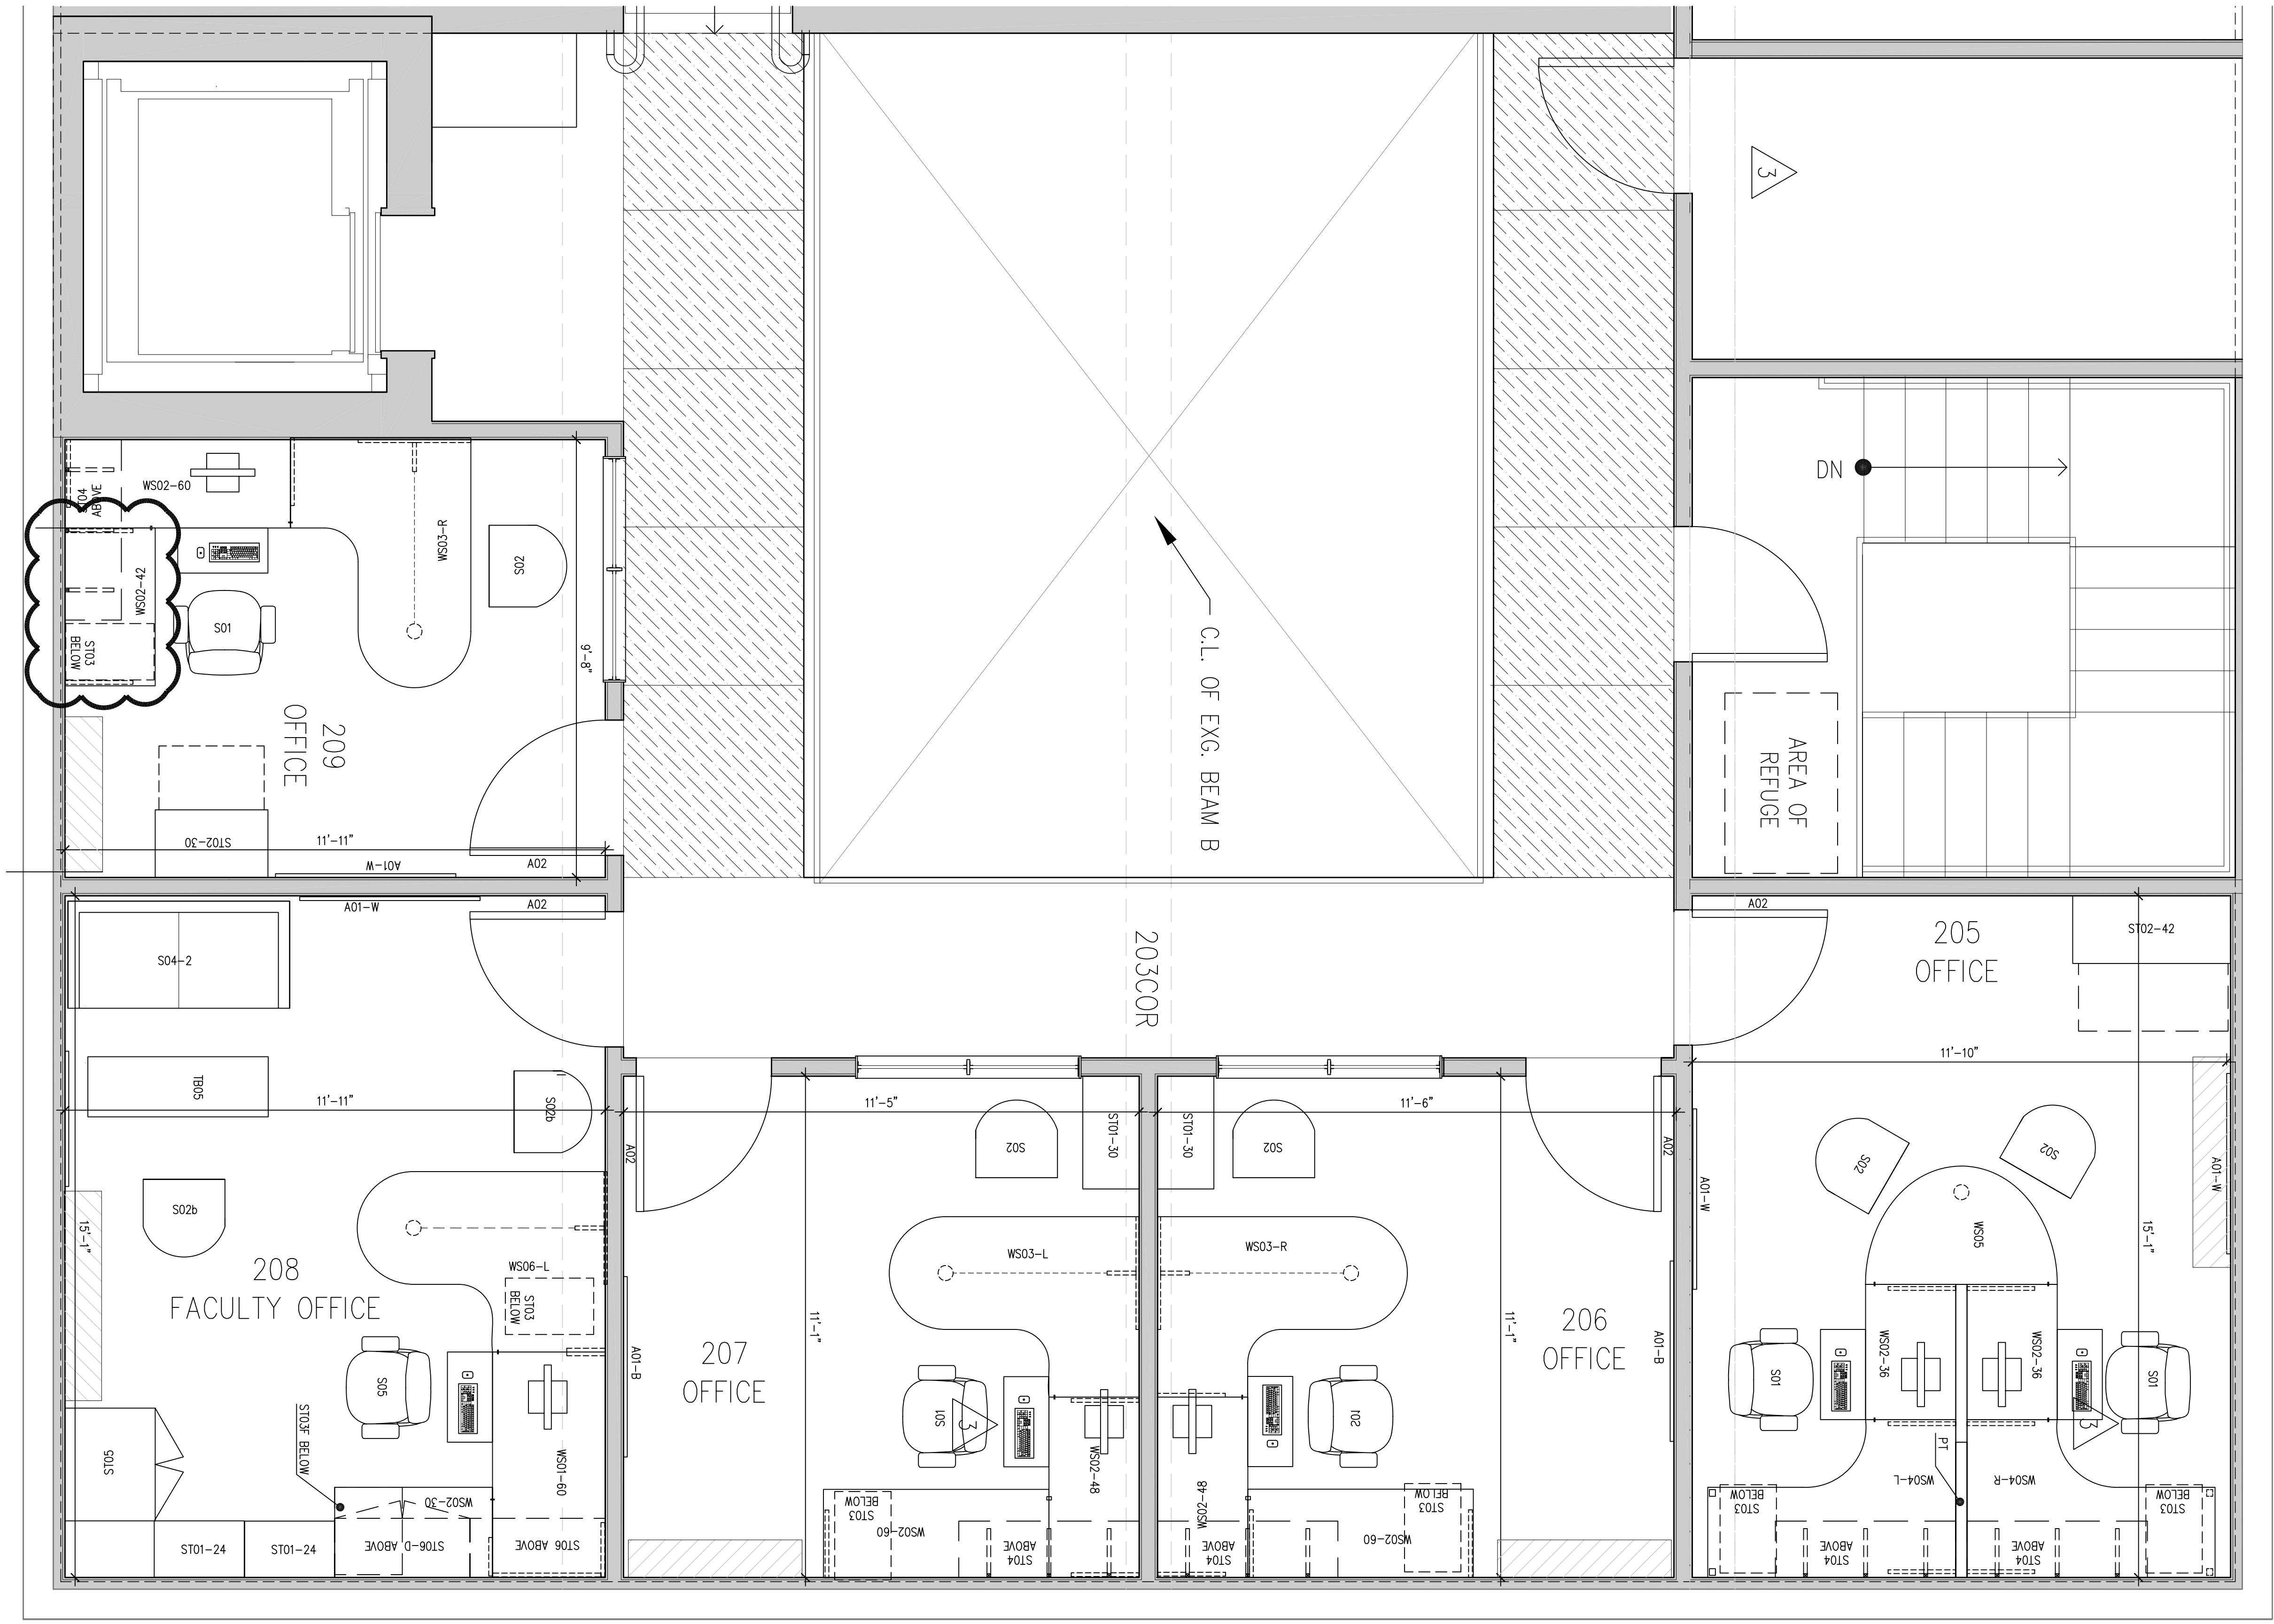

FAN COIL UNIT

A5 SECOND FLOOR OFFICE FURNITURE LAYOUTS
F202 SCALE: 1/2"=1'-0"



PEYTON HALL IMPROVEMENTS
PRINCETON UNIVERSITY
IVY LANE, PRINCETON, NEW JERSEY

Drawn By	
Checked By	
Date	MAY 07, 2008
Revisions	
Project No	0735
Drawing Title	SECOND FLOOR OFFICE FURNITURE LAYOUTS
File Name	FILE NAME

F202